


SECTION E-E.
Scale: 1:50

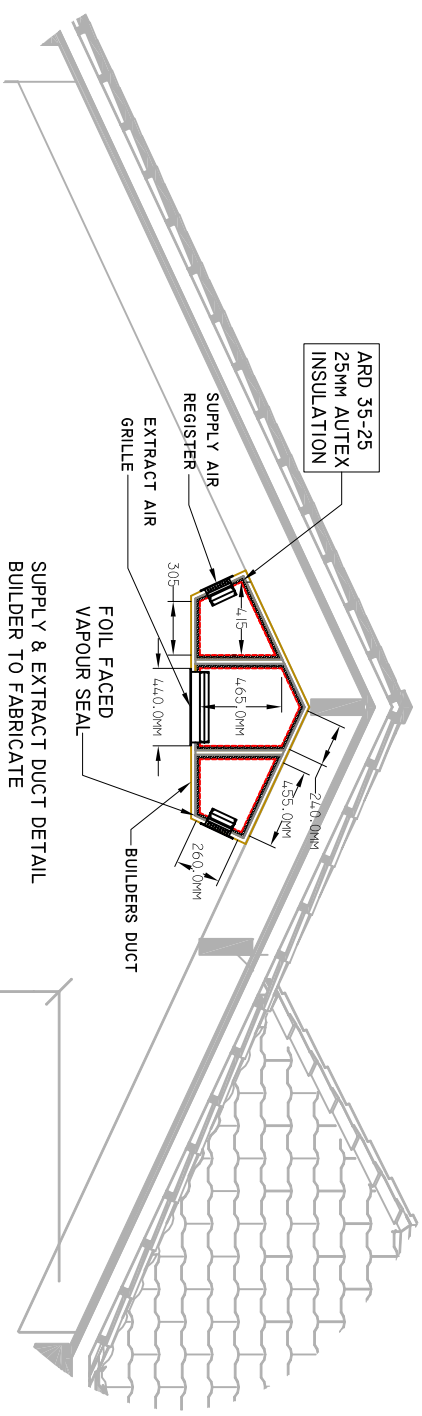

NOTES:

LEGEND

	GRILLE REFERENCE
	AIR VOLUME (l/s)
	EQUIPMENT ID
	TURNING VANES
	25mm AUTEX ACOUSTIC INTERNAL INSULATION

REV	DATE	BY	REVISION

NSA
ALL SEASONS
AIR CONDITIONING LTD
TELEPHONE: 07 539 1000
FAX: 07 539 3937
WWW.ALLSEASONS.CO.NZ

PROJECT TITLE:
WISE RESIDENCE
SANSBURY ROAD, PUKETIWAH
HAMILTON

SHEET TITLE:
POOL HEATING & VENTILATION
DUCT PRELIMINARY LAYOUT
DUCT DETAIL & ELEVATION 'A'

BROWNING INFORMATION

SCALE: A1 - 1:50 / 1:6

DATE: 2015

PROJECT NUMBER: M-02

AS-XXXX